



Amador

# RESIDENCE ONE


2 STORIES, 4 BEDROOMS, 4.5 BATHS & OFFICE ♦ OPTIONAL 5TH OR 6TH BEDROOM  
3,760 SQUARE FEET

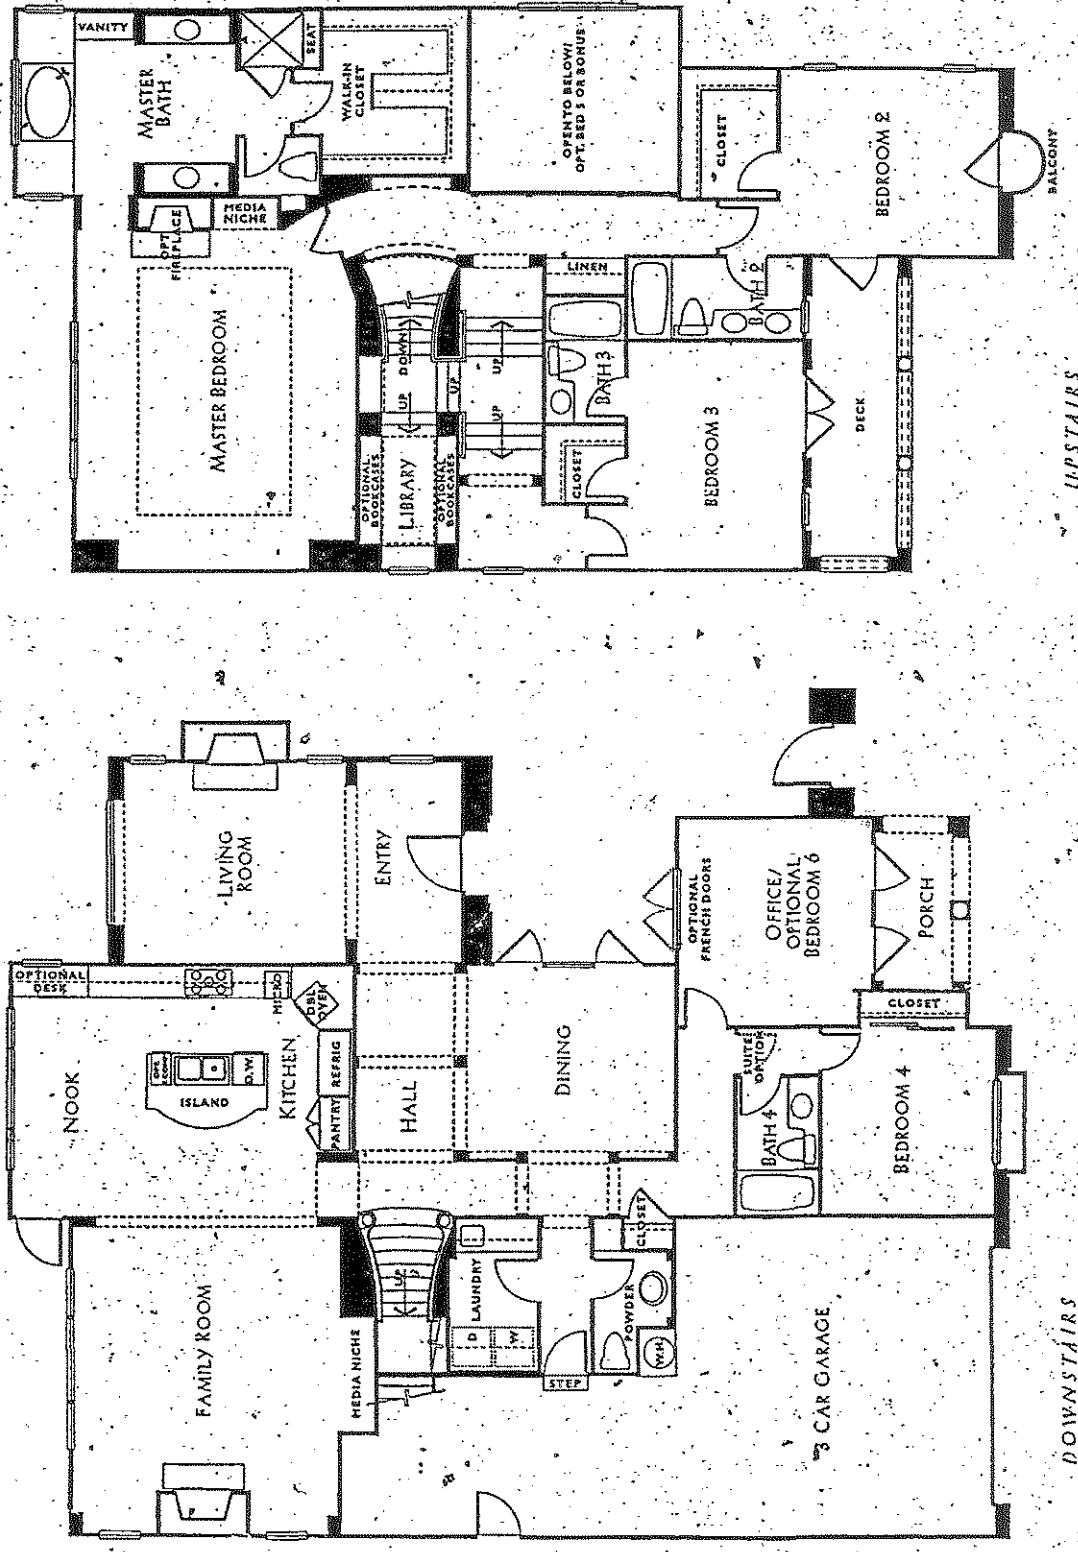


DAVIDSON COMMUNITIES RESERVES THE RIGHT TO MAKE CHANGES OR MODIFICATIONS TO MAPS, PLANS, SPECIFICATIONS, MATERIALS, FEATURES AND COLORS WITHOUT NOTICE. MODELS ARE A DEPICTION OF FLOOR PLANS AND ARE PRODUCTION HOMES. PRICES MAY CHANGE AT ANY TIME. PRODUCT TYPE IS SUBJECT TO AVAILABILITY. OPTIONAL FEATURES MAY BE INCLUDED AT ADDITIONAL COST SUBJECT TO CONSTRUCTION CUT-OFF DATES. ALL MAPS, PLANS, LANDSCAPING AND ELEVATION RENDERINGS ARE ARTIST'S CONCEPTIONS AND ARE NOT TO SCALE.

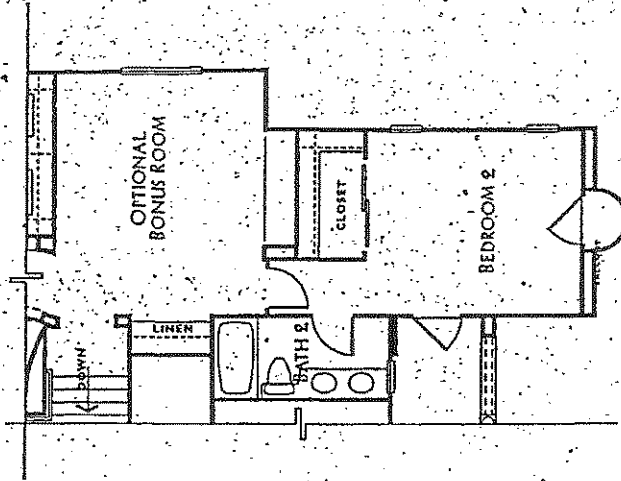

RESIDENCE ONE - OPT. BONUS ROOM

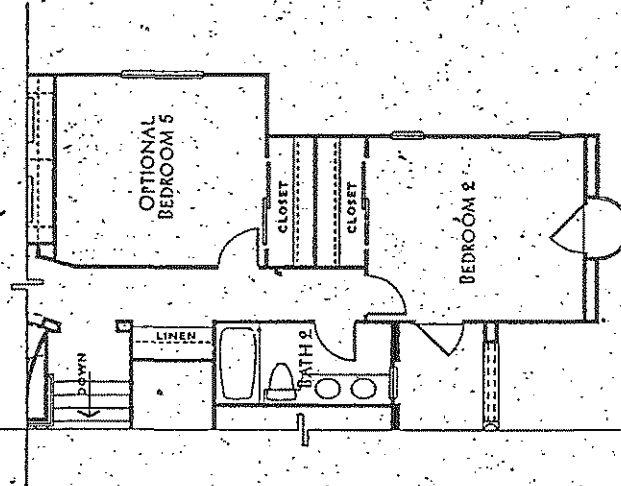


RESIDENCE ONE - OPT. BEDROOM 5

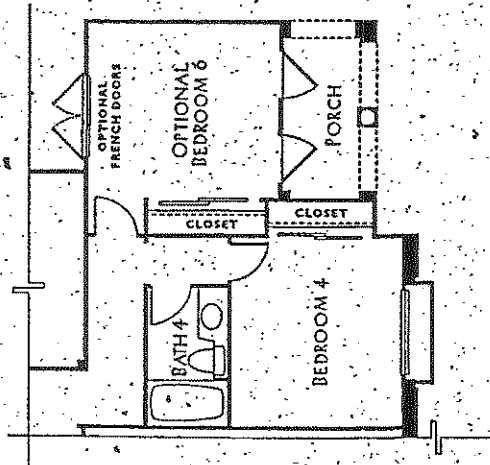


RESIDENCE ONE - OPT. BEDROOM 6

# RESIDENCE TWO


2 STORIES, 5 BEDROOMS, 4.5 BATHS, BONUS ROOM & OFFICE  
 OPTIONAL 6TH OR 7TH BEDROOM & FULL BATH • 4,065 SQUARE FEET

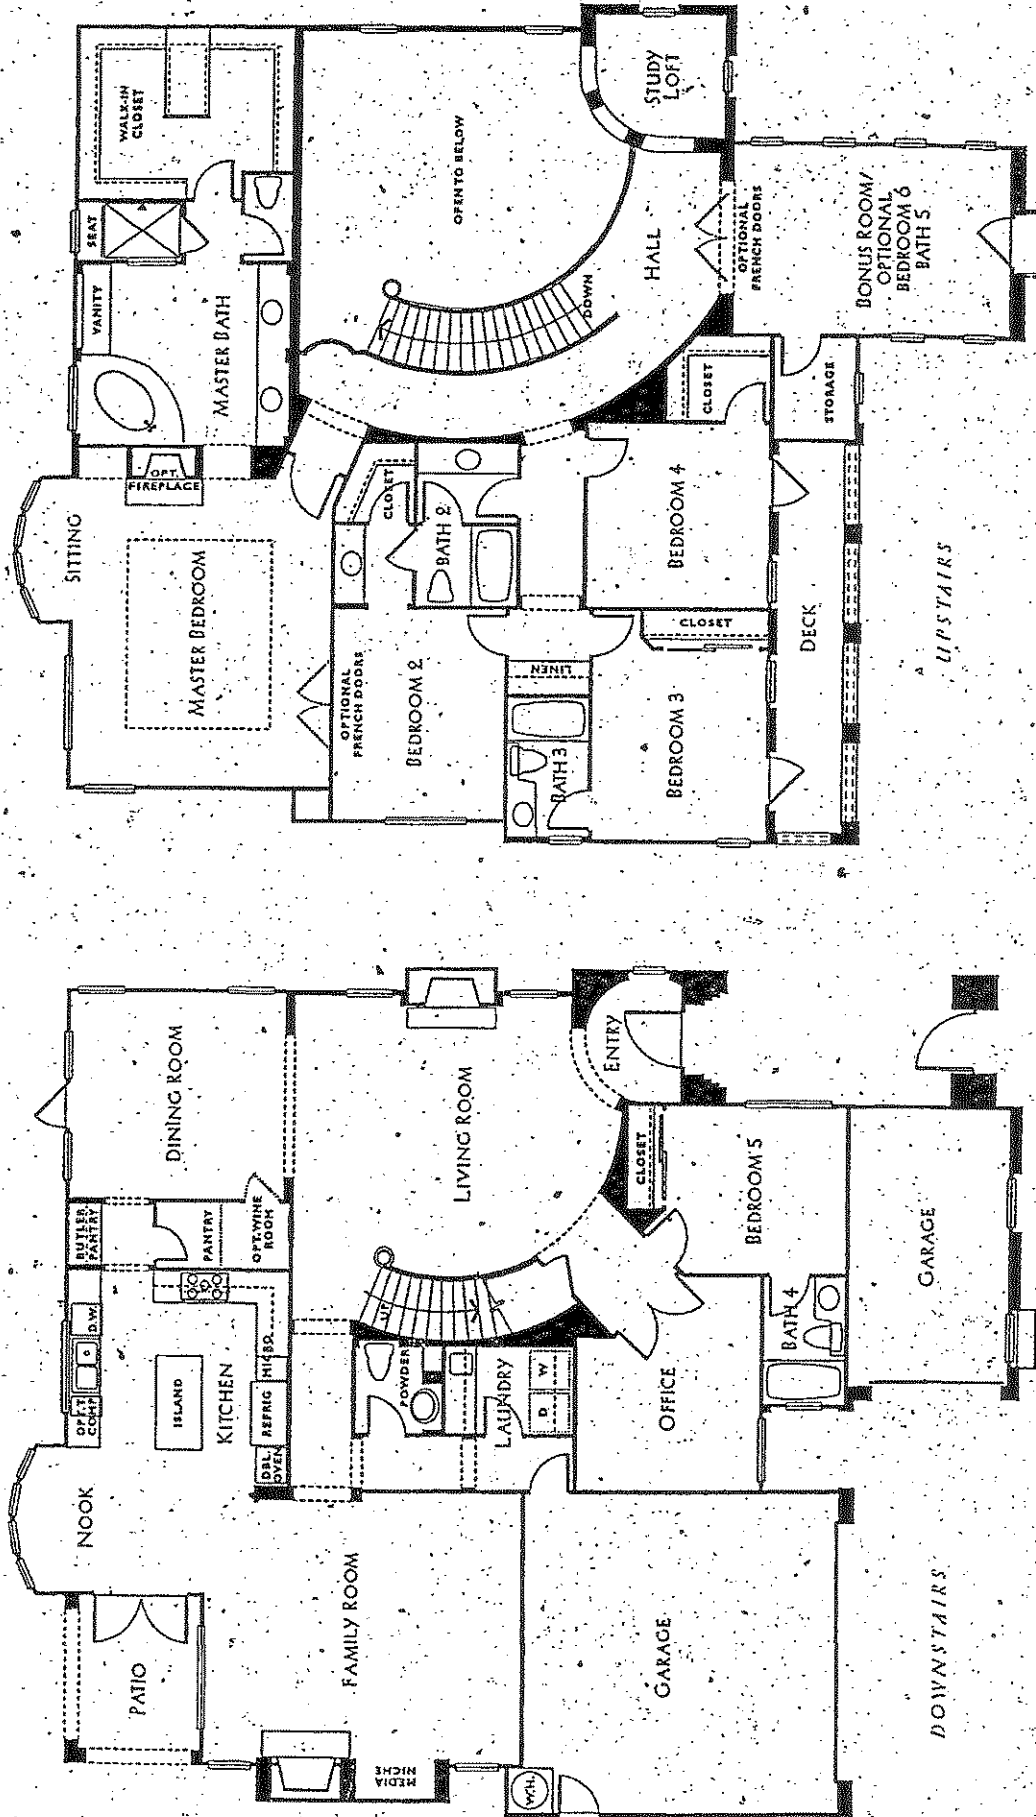

DAVIDSON COMMUNITIES RESERVES THE RIGHT TO MAKE CHANGES OR MODIFICATIONS TO MAPS, PLANS, SPECIFICATIONS, MATERIALS, FEATURES AND COLORS WITHOUT NOTICE. MODELS ARE A REFICTION OF FLOOR PLANS AND ARE PRODUCTION HOMES. PRICES MAY CHANGE AT ANY TIME. PRODUCT TYPE IS SUBJECT TO AVAILABILITY. OPTIONAL FEATURES MAY BE INCLUDED AT ADDITIONAL COST SUBJECT TO CONSTRUCTION CUT-OFF DATES. ALL MAPS, PLANS, LANDSCAPING AND ELEVATION RENDERINGS ARE ARTIST'S CONCEPTIONS AND ARE NOT TO SCALE.

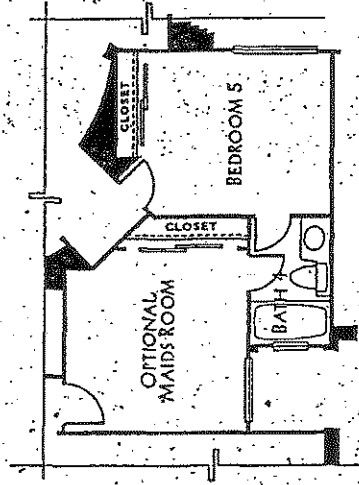


RESIDENCE TWO • OPTIONAL MAIDS ROOM

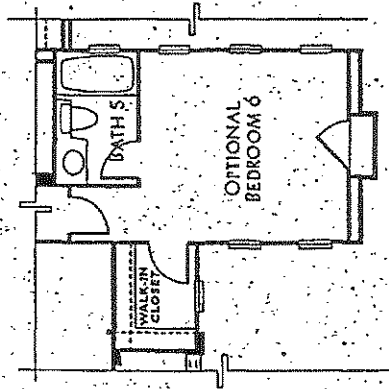


RESIDENCE TWO • OPT. BEDROOM 6

# RESIDENCE THREE


2 STORIES, 4 BEDROOMS, 3.5 BATHS, OFFICE & BONUS ROOM  
 OPTIONAL 5TH OR 6TH BEDROOM & FULL BATH • 4,325 SQUARE FEET

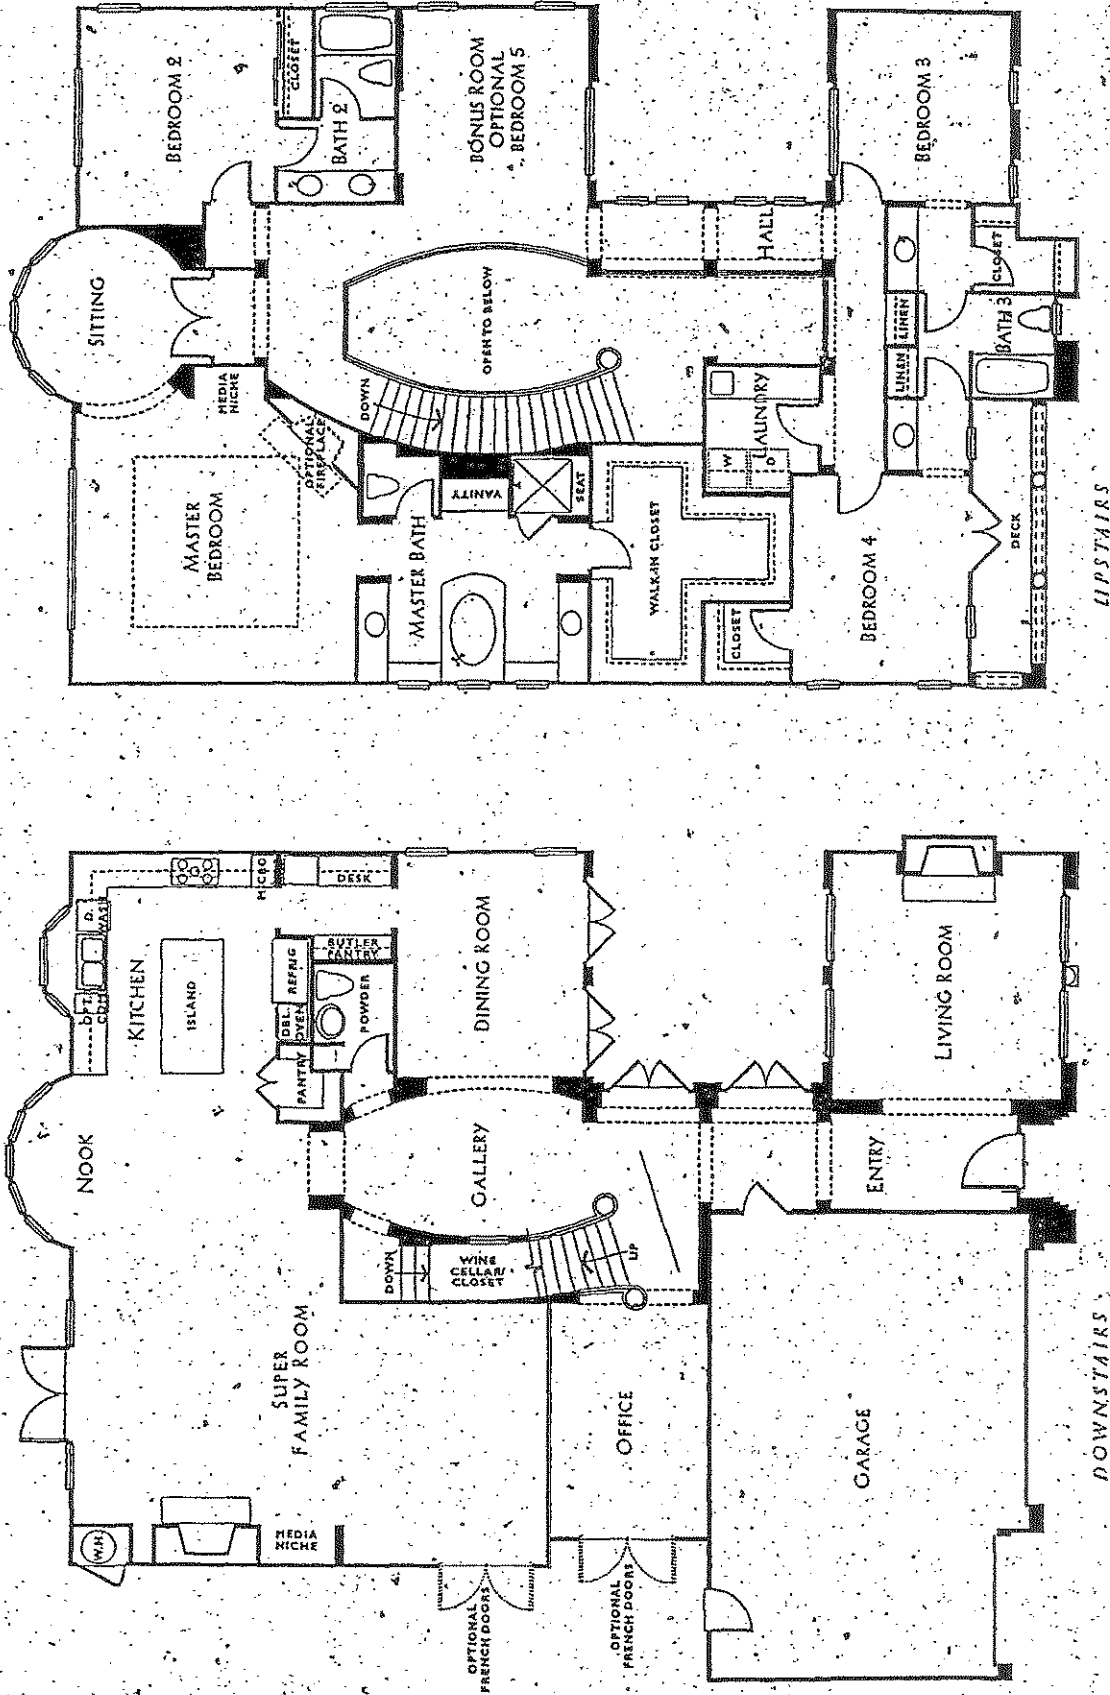


DAVIDSON COMMUNITIES RESERVES THE RIGHT TO MAKE CHANGES OR MODIFICATIONS TO MAPS, PLANS, SPECIFICATIONS, MATERIALS, FEATURES AND COLORS WITHOUT NOTICE. MODELS ARE A DEPICTION OF FLOOR PLANS AND ARE PRODUCTION HOMES. PRICES MAY CHANGE AT ANY TIME. PRODUCT TYPE IS SUBJECT TO AVAILABILITY. OPTIONAL FEATURES MAY BE INCLUDED AT ADDITIONAL COST SUBJECT TO CONSTRUCTION CUT-OFF DATES. ALL MAPS, PLANS, LANDSCAPING AND ELEVATION RENDERINGS ARE ARTIST'S CONCEPTIONS AND ARE NOT TO SCALE.

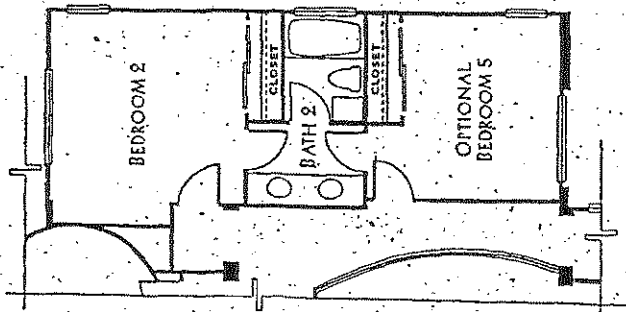


RESIDENCE THREE  
OPTIONAL BEDROOM 5

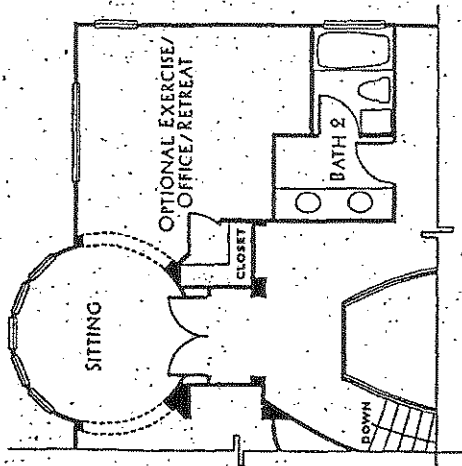


RESIDENCE THREE • OPTIONAL EXERCISE/  
OFFICE/RETREAT

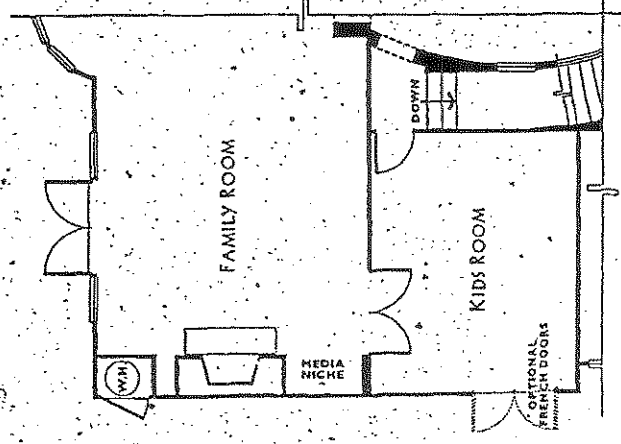



RESIDENCE THREE  
OPTIONAL KIDS ROOM

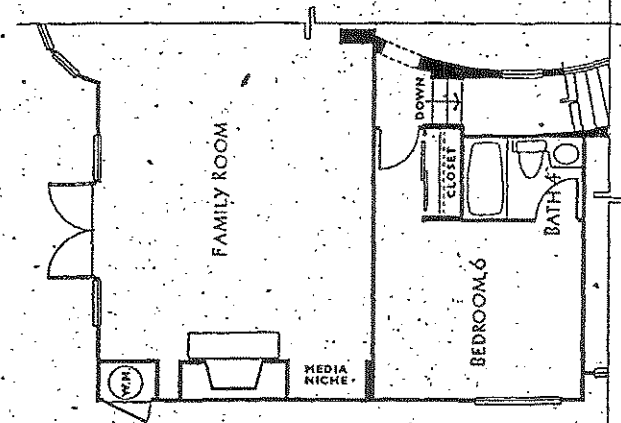

RESIDENCE THREE  
OPTIONAL BEDROOM 6

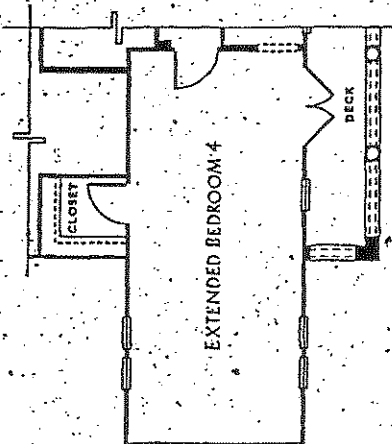

RESIDENCE THREE X  
OPTIONAL EXTENDED BEDROOMS 4

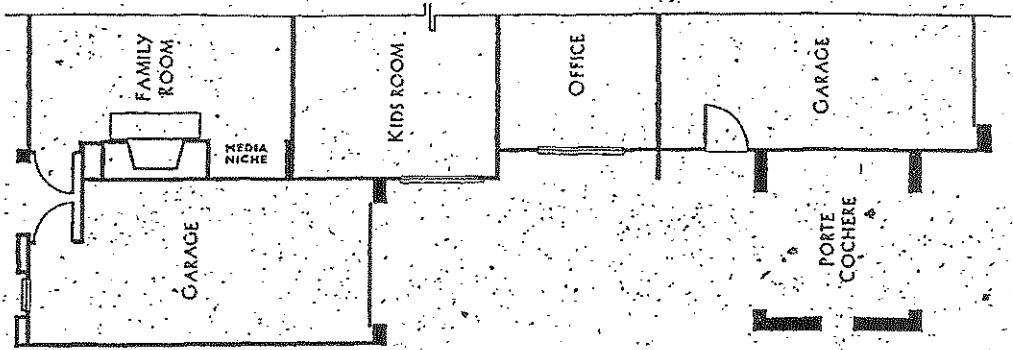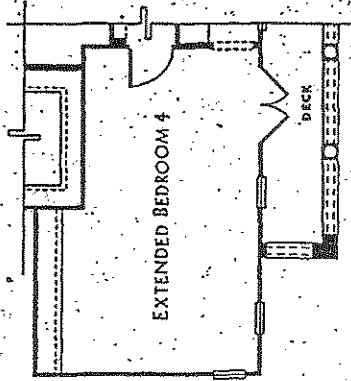

RESIDENCE THREE X  
GARAGE